

CANTEIROS E TALUDE


MEIO FIO

CONSTRUÇÕES EXISTENTES



- CAIXA DE RALO .50X.50
- CAIXA DE RALO
- CAIXA DE CENTRO
- MANILHA Ø 0.20
- MANILHA Ø 0.40
- MANILHA Ø 0.60
- MANILHA Ø 0.80
- MEIO-FIO
- TUBO Ø 150mm

- Grid symbol 1
- Grid symbol 2
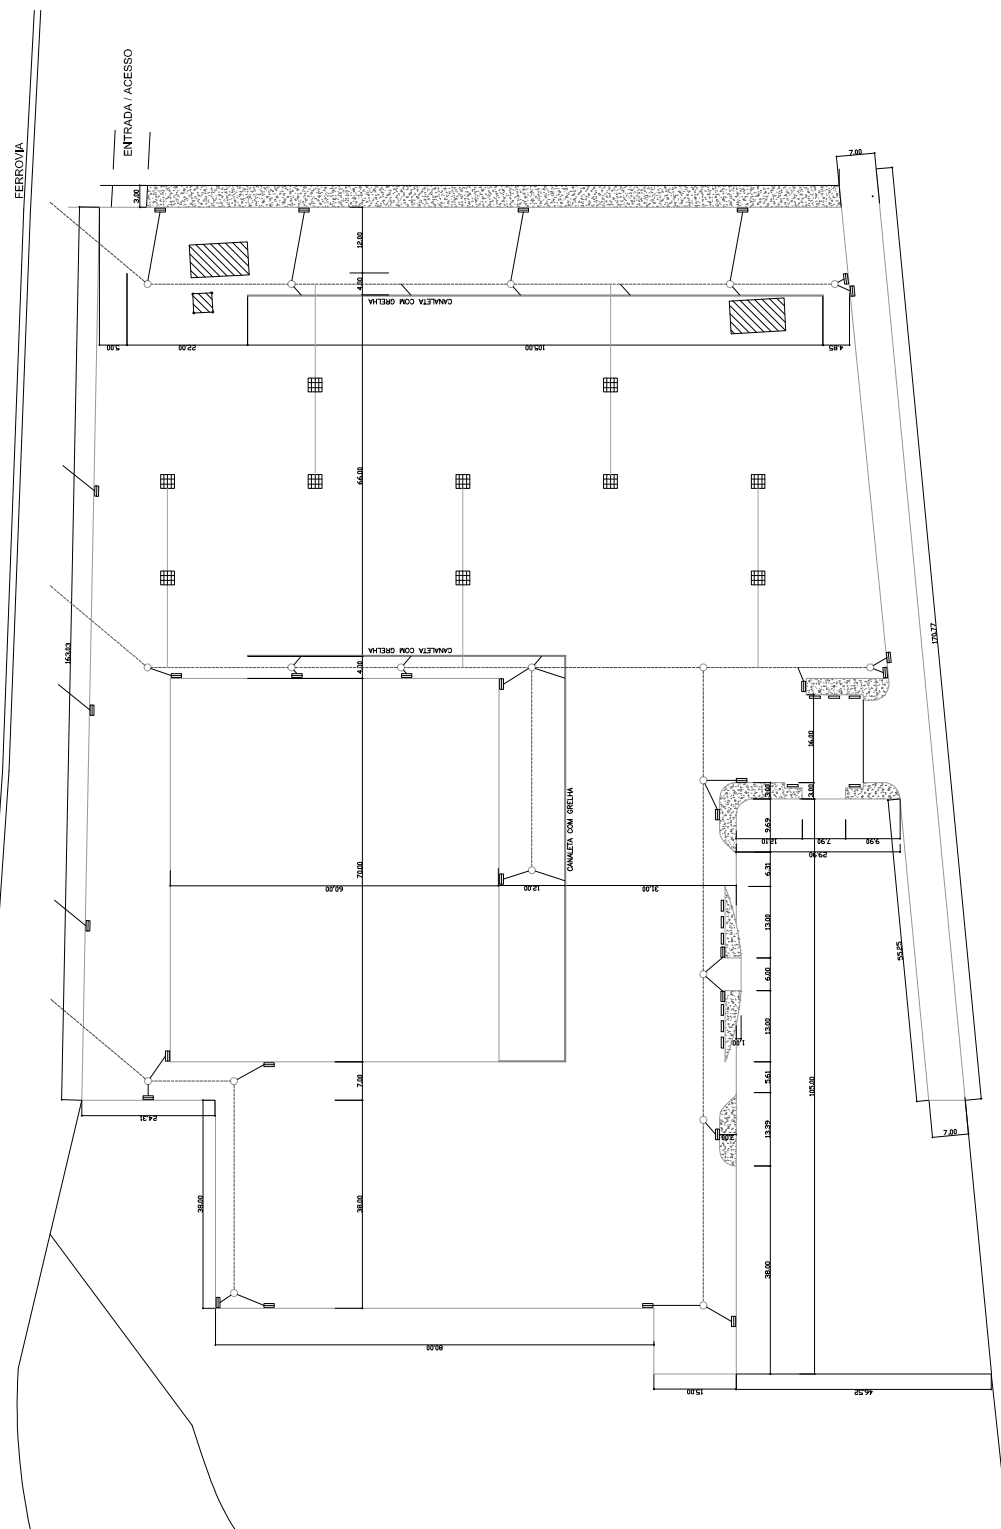

PLANTA BAIXA
ESCALA 1/500

PREFEITURA MUNICIPAL DE CASIMIRO DE ABREU
SECRETARIA MUNICIPAL DE OBRAS,
SERVIÇOS PÚBLICOS E TRANSPORTE.

OPERAÇÃO:
DRENAGEM PLUVIAL E PAVIMENTAÇÃO DO PARQUE
DE EVENTOS HENRIQUE BATISTA SARZEDAS

LOCAL:
BR 101, CASIMIRO DE ABREU-RJ

QUANTO DE PLANOS:

ÁREA PROPOSTA: 4.320,00M ²	MEIO FIO: 1.200,00M
CANTEIROS E TALUDES: 0,00M ²	BANCO DE CONCRETO:

PREFEITURA MUNICIPAL DE CASIMIRO DE ABREU-RJ
AUTOR DO PROJETO: FÁBIO COSTA DA SILVA MOREIRA
PROJ. Nº: 2011/02025

APPROVAÇÃO: